

131286

Katu 2705

BURCU DÜKEN

C.C. SİLÜETİ

D.O. SİLÜETİ

ÇINARLAR CADDESİ SİLÜETLERİ
RÖLÖVE Ö:1/200

BURCU DÜKEN

171286


Kutun No: 270

Burcu Bük

A.A SİLÜETİ

BELEDİYE CADDESİ SİLÜETLERİ
RÖLÖVE 0:1/200
BURCU BÜKEN


B.B SİLÜETİ

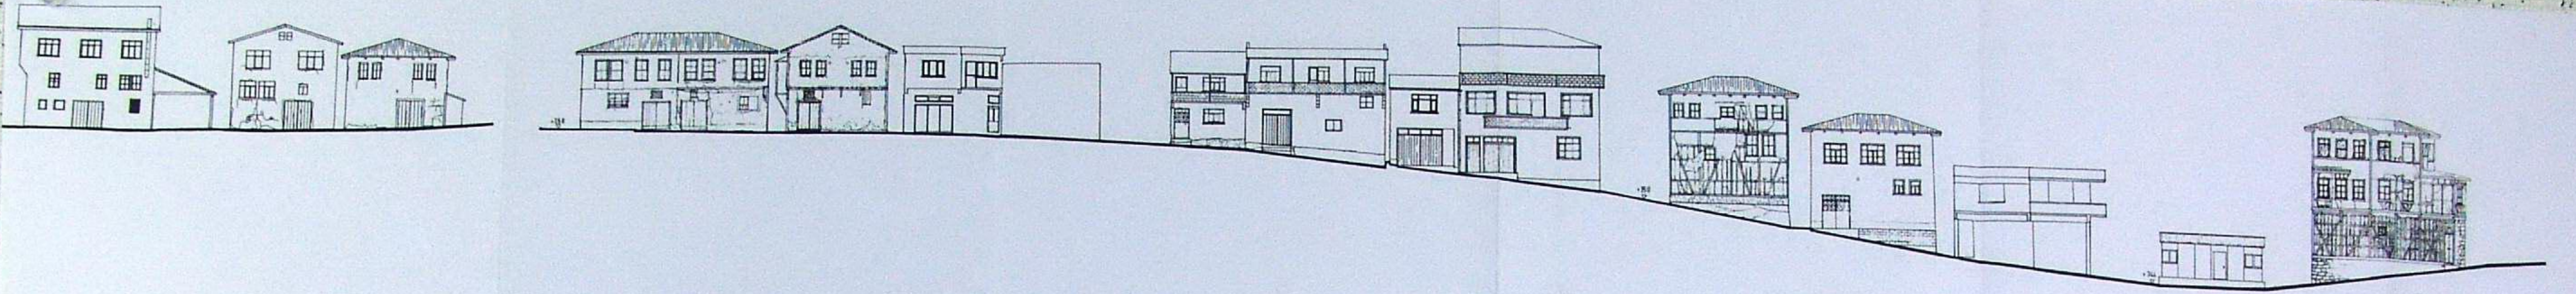


E.E SİLÜETİ

DÖNME ve FIRIN SAKOK SİLÜETLERİ
RÖLÖVE 0:1/200


BURCU BÜKEN

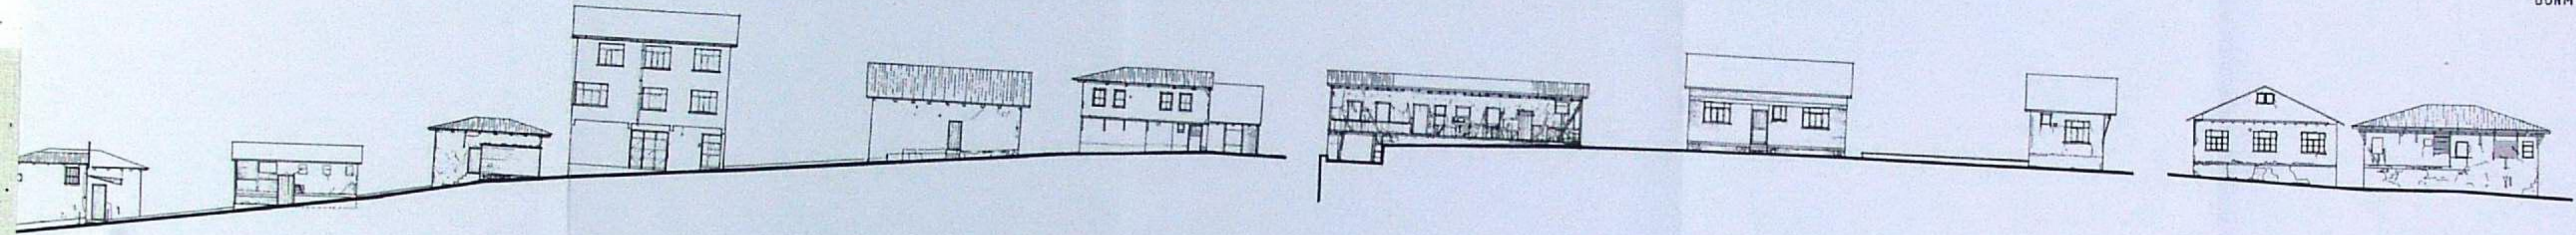

F.F SİLÜETİ

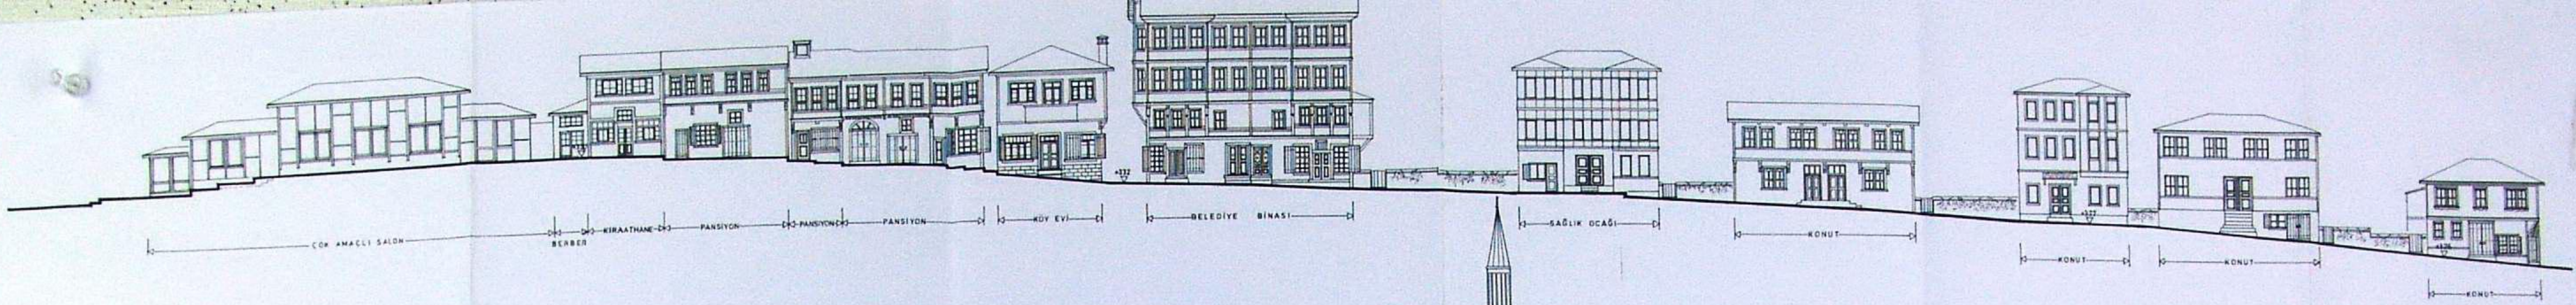

BELEDİYE CADDESİ SİLÜETİ (KUZEY GÖRÜNÜŞÜ)

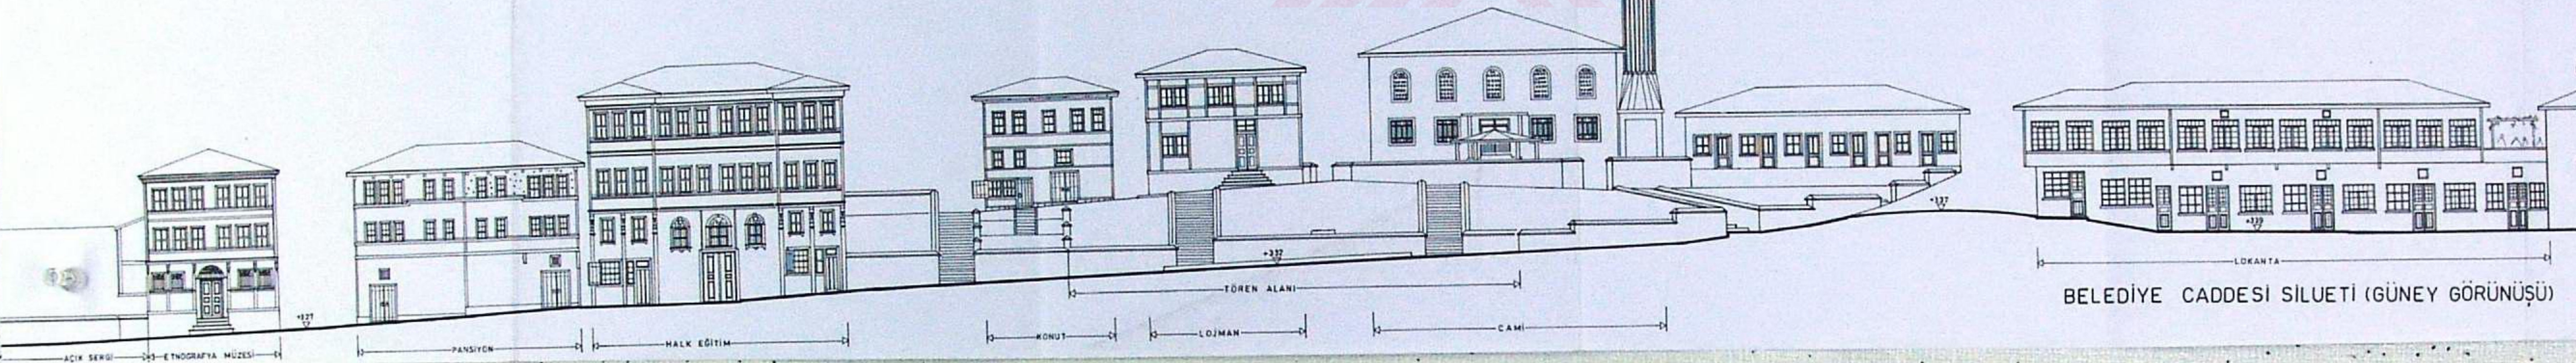

BELEDİYE CADDESİ SİLÜETİ (GÜNEY GÖRÜNÜŞÜ)

Buru Dâlen
Kutu no: 2765
131286

ÖLÇEK: 1/200



YENİ SÖLÖZ AŞAĞI MAHALLE ÖRNEK YAPI
ADASI KORUMA ÖNERİSİ

- RESTORASYONU ÖNERİLEN BİNALAR
- RESTİTÜSYONU YAPILAN BİNALAR
- BOŞ PARSELLER İÇİN YENİ YAPI ÖNERİLERİ
- KORUNMASI GEREKLİ BİNALAR



Yeni Sölöz Aşağı Mahalle
Koruma Önerisi
10-0/2793-2

VAZİYET PLANI Ö:1/500